


**CHART FOR EAVE DROP-DOWN DIM.**

ROOF PITCH	DIMENSION AT *
1/4:12 THRU 3:12	3"
GREATER THAN 3:12 UP THRU 4:12	4"
GREATER THAN 4:12 UP THRU 6:12	5"

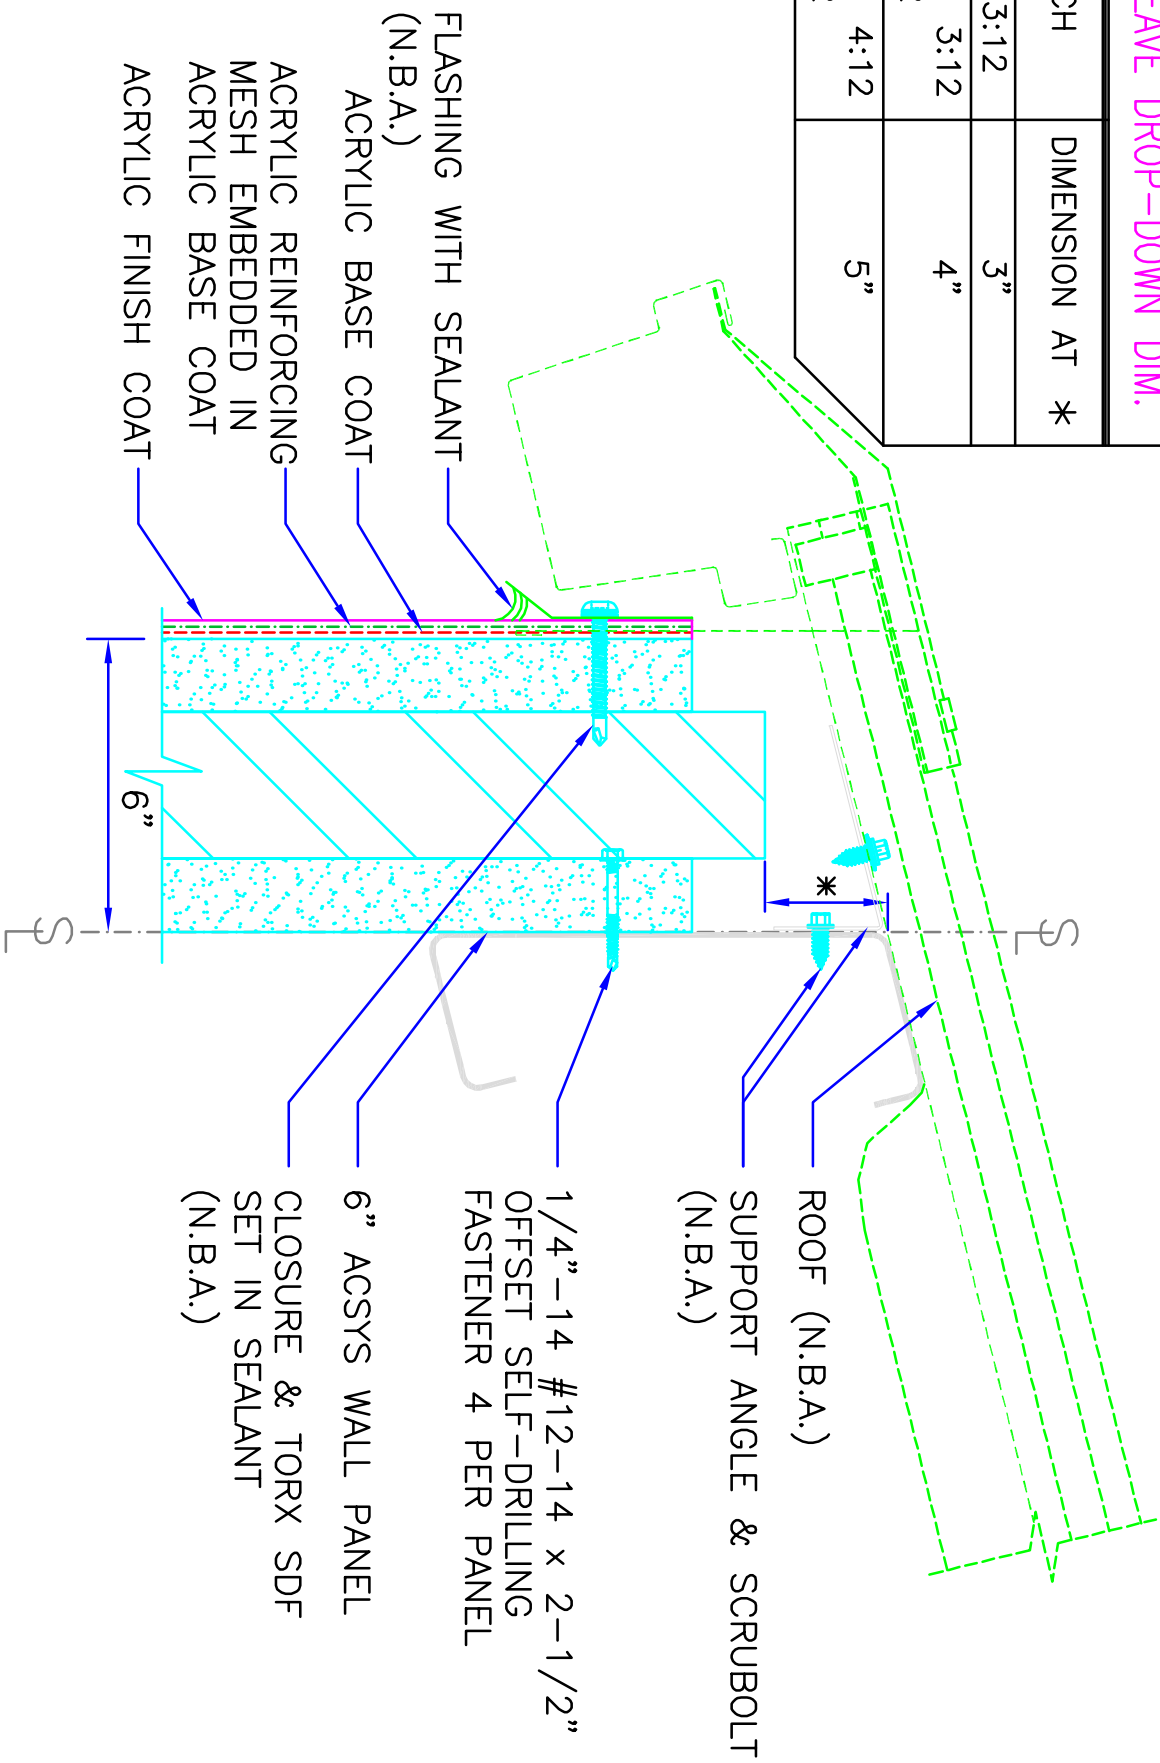

F609

EAVE WITH ACRYLIC DETAIL

ACSYS

® REV DATE

12-11-07